


SHANTI KUNJ & SHANTI KUNJ EXTENSION

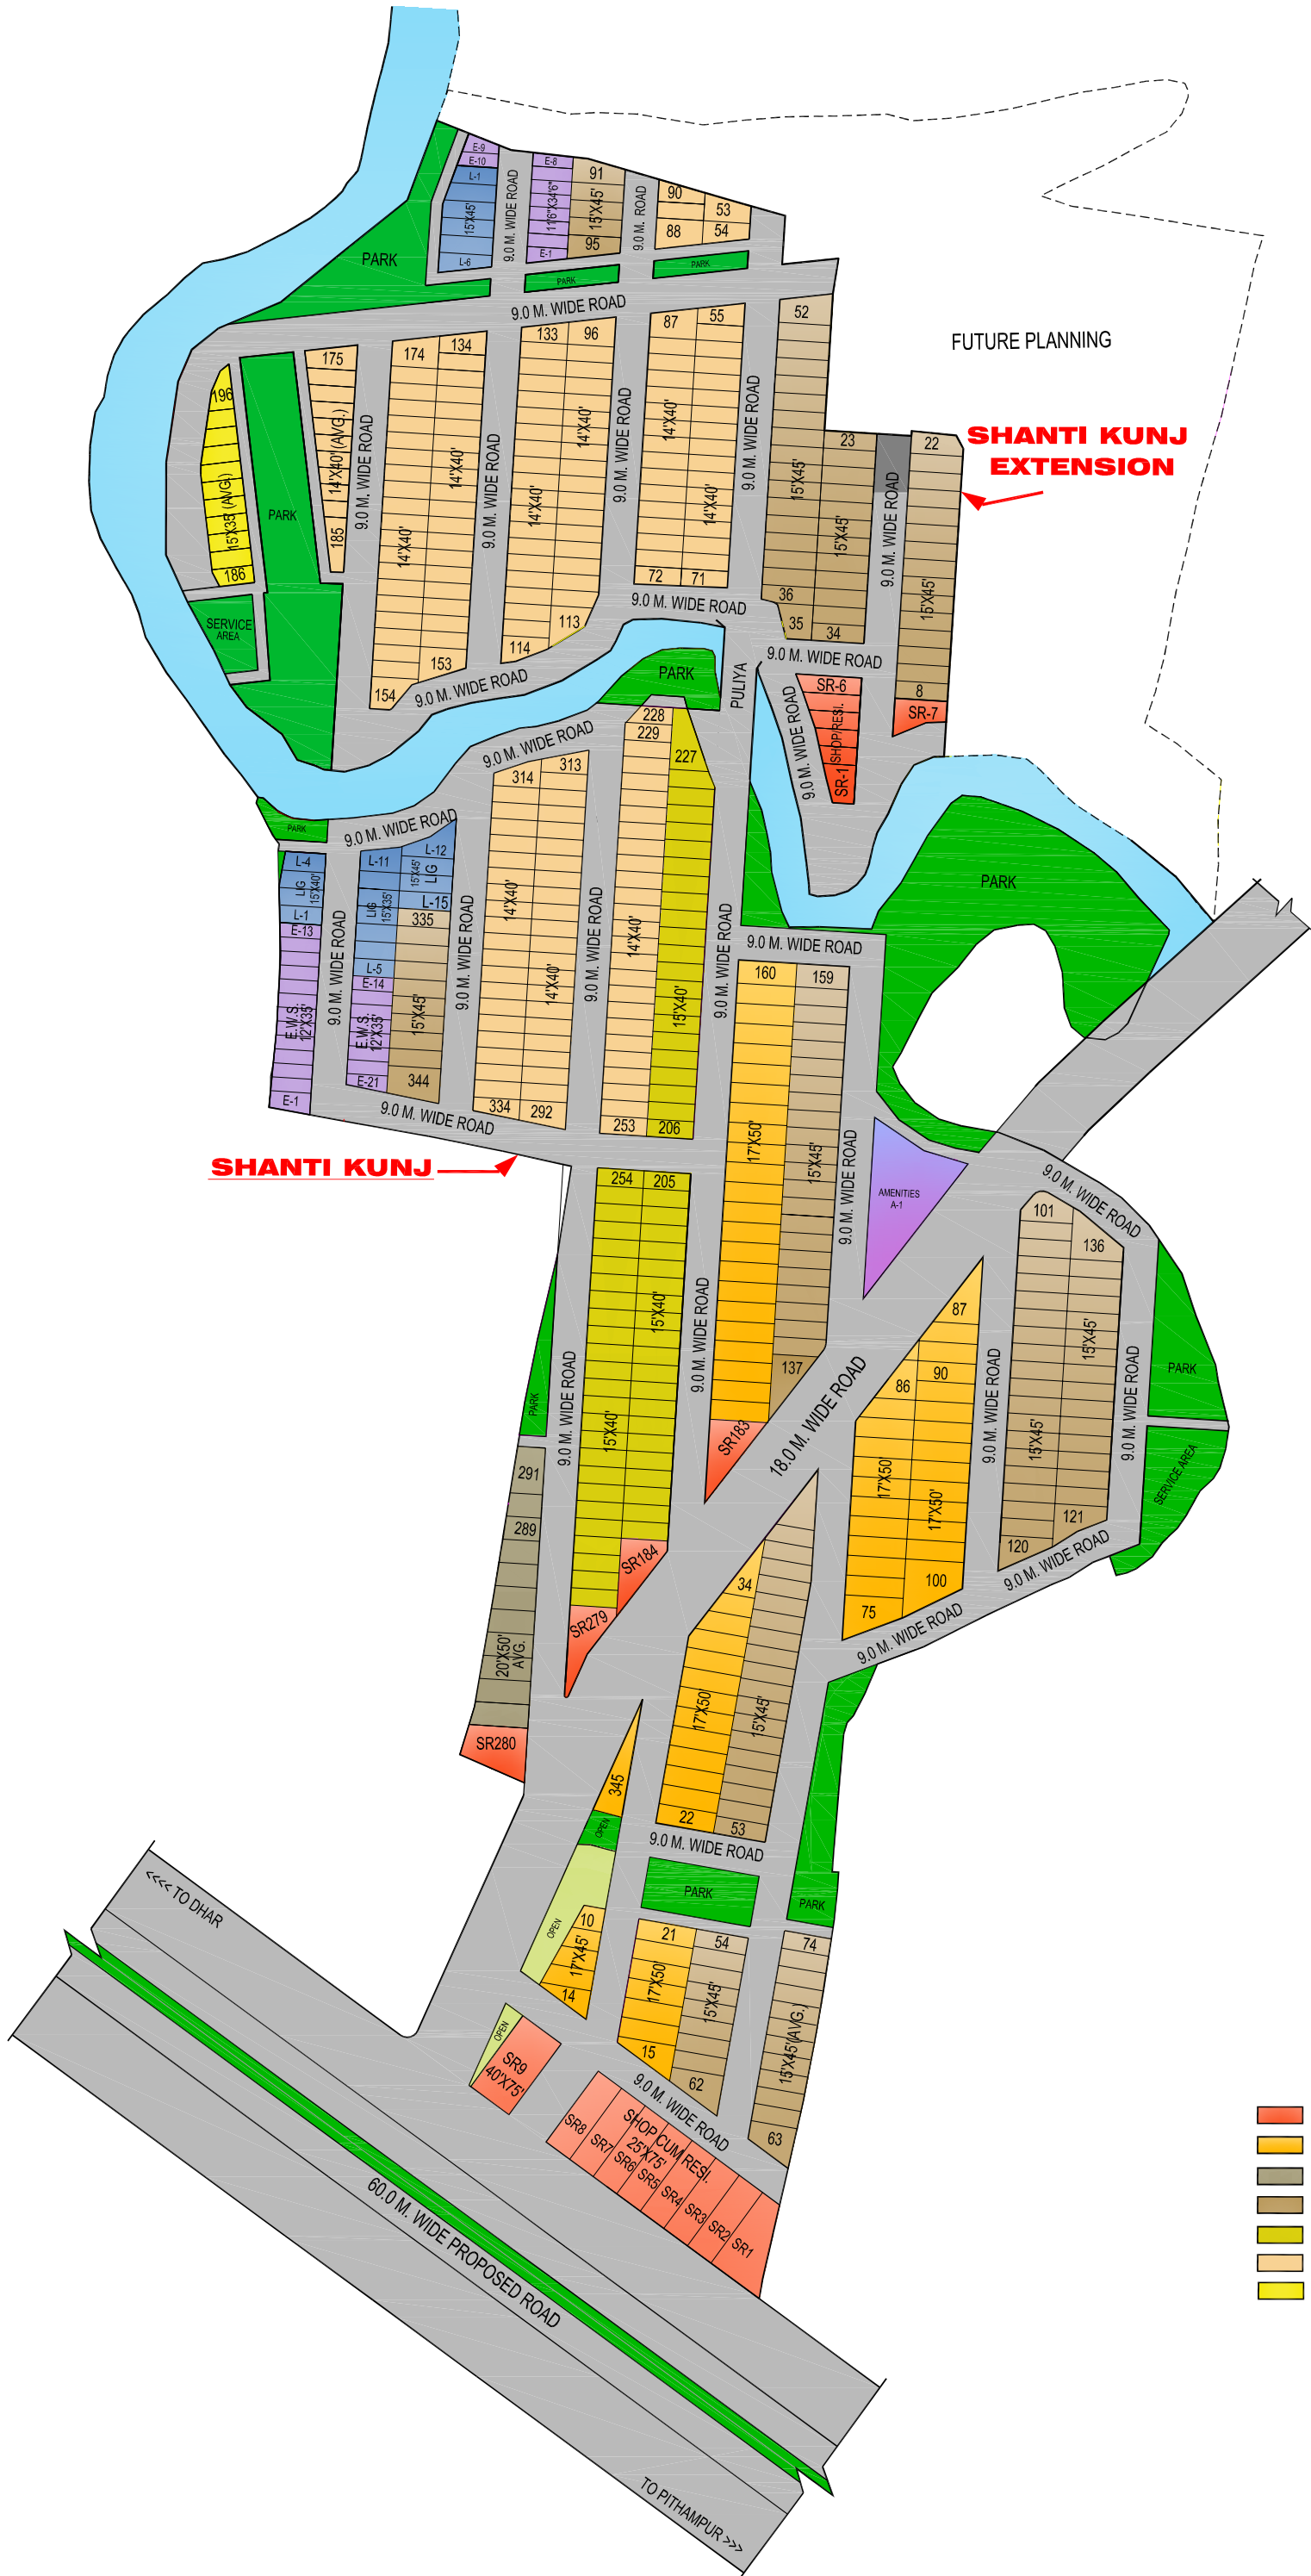

	25'X75'	1875.00 SQ.FT.
	17'X50'	850.00 SQ.FT.
	20'X50'	1000.00 SQ.FT.
	15'X45'	675.00 SQ.FT.
	15'X40'	600.00 SQ.FT.
	14'X40'	560.00 SQ.FT.
	15'X35'	525.00 SQ.FT.

